


RIVERDALE PARK Drainage Systems




DATA SOURCE	MNCPPC, OITC-GIS, DER
DATE CREATED	Sept 2020
CREATED BY	DOE - SD

■ TOWN HALL	● VERIFIED INLETS	— STORMDRAIN ADDED & ACCEPTED	— STORMDRAIN PIPES	□ MUNICIPALITY
● INLET	● ACCEPTED	— STORMDRAIN STATE MAINTAINED	— Roads	■ BRIDGES
● MANHOLE	● STATE MAINTAINED	— STORMDRAIN RECONSTRUCTION	— STREAMS	■ BUILDINGS
▼ OUTFALL	● RECONSTRUCTION	— EASEMENT REQUIRED	— RAILROADS	□ PROPERTY
▲ BMP	● EASEMENT REQUIRED			

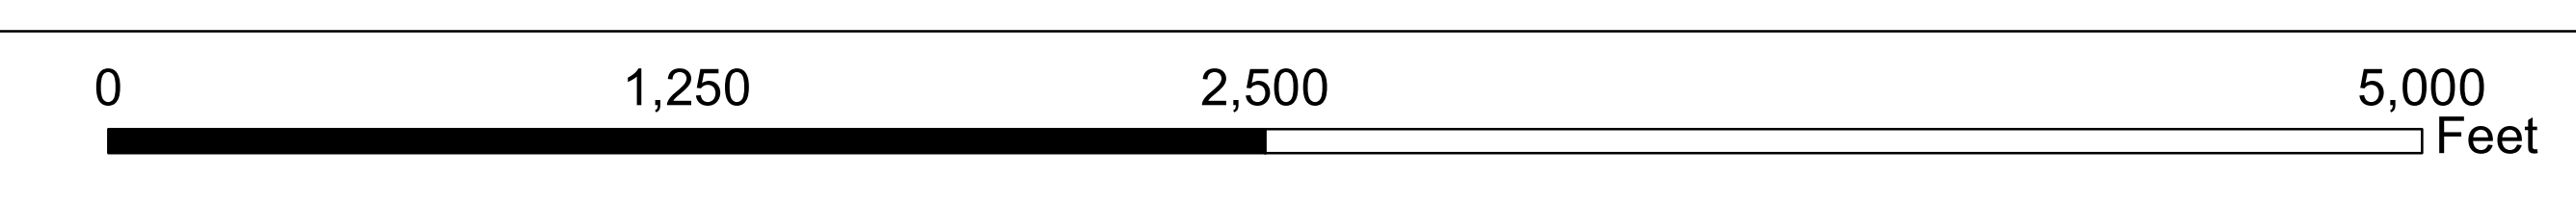

1:4,800
1 inch = 400 feet

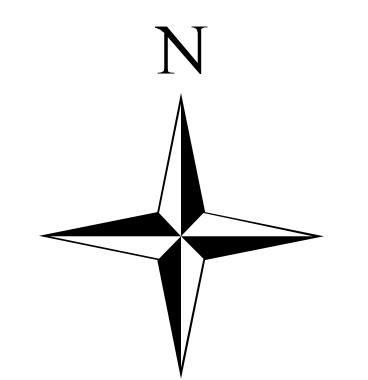

NOTES: