




Angela D. Alsobrooks
County Executive

NEW CARROLLTON Drainage Systems



DATA SOURCE	MNCPPC, OITC-GIS, DoE
DATE CREATED	Sept 2020
CREATED BY	DOE - SD
NOTES:	

- TOWN HALL
- INLET
- MANHOLE
- ▼ OUTFALL
- ▲ BMP
- VERIFIED INLETS
- ACCEPTED
- STATE MAINTAINED
- RECONSTRUCTION
- EASEMENT REQUIRED
- STORMDRAIN ADDED & ACCEPTED
- STORMDRAIN STATE MAINTAINED
- STORMDRAIN RECONSTRUCTION
- EASEMENT REQUIRED
- STORMDRAIN PIPES
- Roads
- STREAMS
- MUNICIPALITY
- RAILROADS
- BRIDGES
- BUILDINGS
- PROPERTY

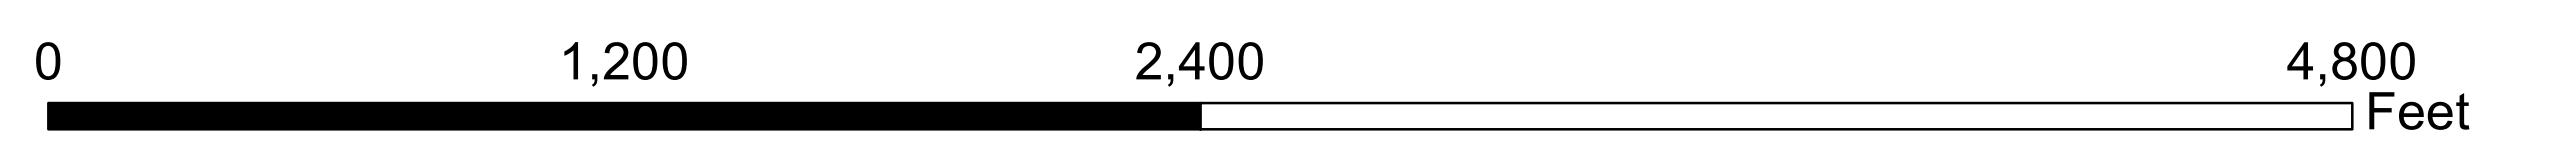

1:4,690
1 inch = 391 feet

